

# BULL CANYON RANCHES DEVELOPMENT

TRACTS 1 THRU 86, EACH OVER 140 ACRES


A SURVEY OF PORTIONS OF TOWNSHIPS 9 NORTH, RANGES 25 & 26, AND TOWNSHIP 10 NORTH, RANGE 26 EAST, N.M.P.M., GUADALUPE COUNTY, NEW MEXICO.

## TRACT ACREAGES

LOT	ACRES	LOT	ACRES
1	140.05	44	140.03
2	140.08	45	140.03
3	140.08	46	140.02
4	140.10	47	140.03
5	140.05	48	142.00
6	140.04	49	140.02
7	140.07	50	140.03
8	140.02	51	140.05
9	140.02	52	140.01
10	140.06	53	140.02
11	140.04	54	140.03
12	140.03	55	140.04
13	140.01	56	140.01
14	140.33	57	140.02
15	140.07	58	140.04
16	140.04	59	140.03
17	140.07	60	155.00
18	140.37	61	140.10
19	140.15	62	140.10
20	140.11	63	140.64
21	140.04	64	140.11
22	140.04	65	140.30
23	140.04	66	140.24
24	140.01	67	141.00
25	140.02	68	140.45
26	140.06	69	141.07
27	140.02	70	140.66
28	140.02	71	140.25
29	140.03	72	141.00
30	140.04	73	140.35
31	140.05	74	140.36
32	140.05	75	141.38
33	141.30	76	141.47
34	143.00	77	140.11
35	141.80	78	140.22
36	140.02	79	140.23
37	141.27	80	140.11
38	140.39	81	140.05
39	140.90	82	140.22
40	141.33	83	140.30
41	141.00	84	140.28
42	140.02	85	140.19
43	140.02	86	146.79

## TRACT LOCATION TABLE

TRACT	SHEET(S)	TRACT	SHEET(S)	TRACT	SHEET(S)	TRACT	SHEET(S)
1	3	23	5	45	5	67	7,8
2	3	24	5	46	5,8	68	7,8
3	3,4	25	5	47	5,8	69	7
4	3,4	26	5	48	8	70	7
5	4	27	5	49	8	71	6,7
6	4	28	5	50	4,8	72	6,7
7	4	29	5	51	3,8	73	6,7
8	3,4	30	6	52	3,8	74	6,7
9	3,4	31	6	53	3	75	7
10	3,4	32	6	54	3	76	7
11	3,4	33	6	55	3	77	7
12	4	34	6	56	3	78	7
13	5	35	6	57	3	79	7,8
14	5	36	6	58	3	80	7,8
15	4	37	6	59	3	81	7,8
16	4	38	6	60	3	82	7,8
17	4	39	6	61	3	83	8
18	4	40	6	62	3	84	8
19	5	41	6	63	8	85	3
20	5	42	6	64	8	86	3
21	5	43	5	65	8		
22	5	44	5	66	7,8		

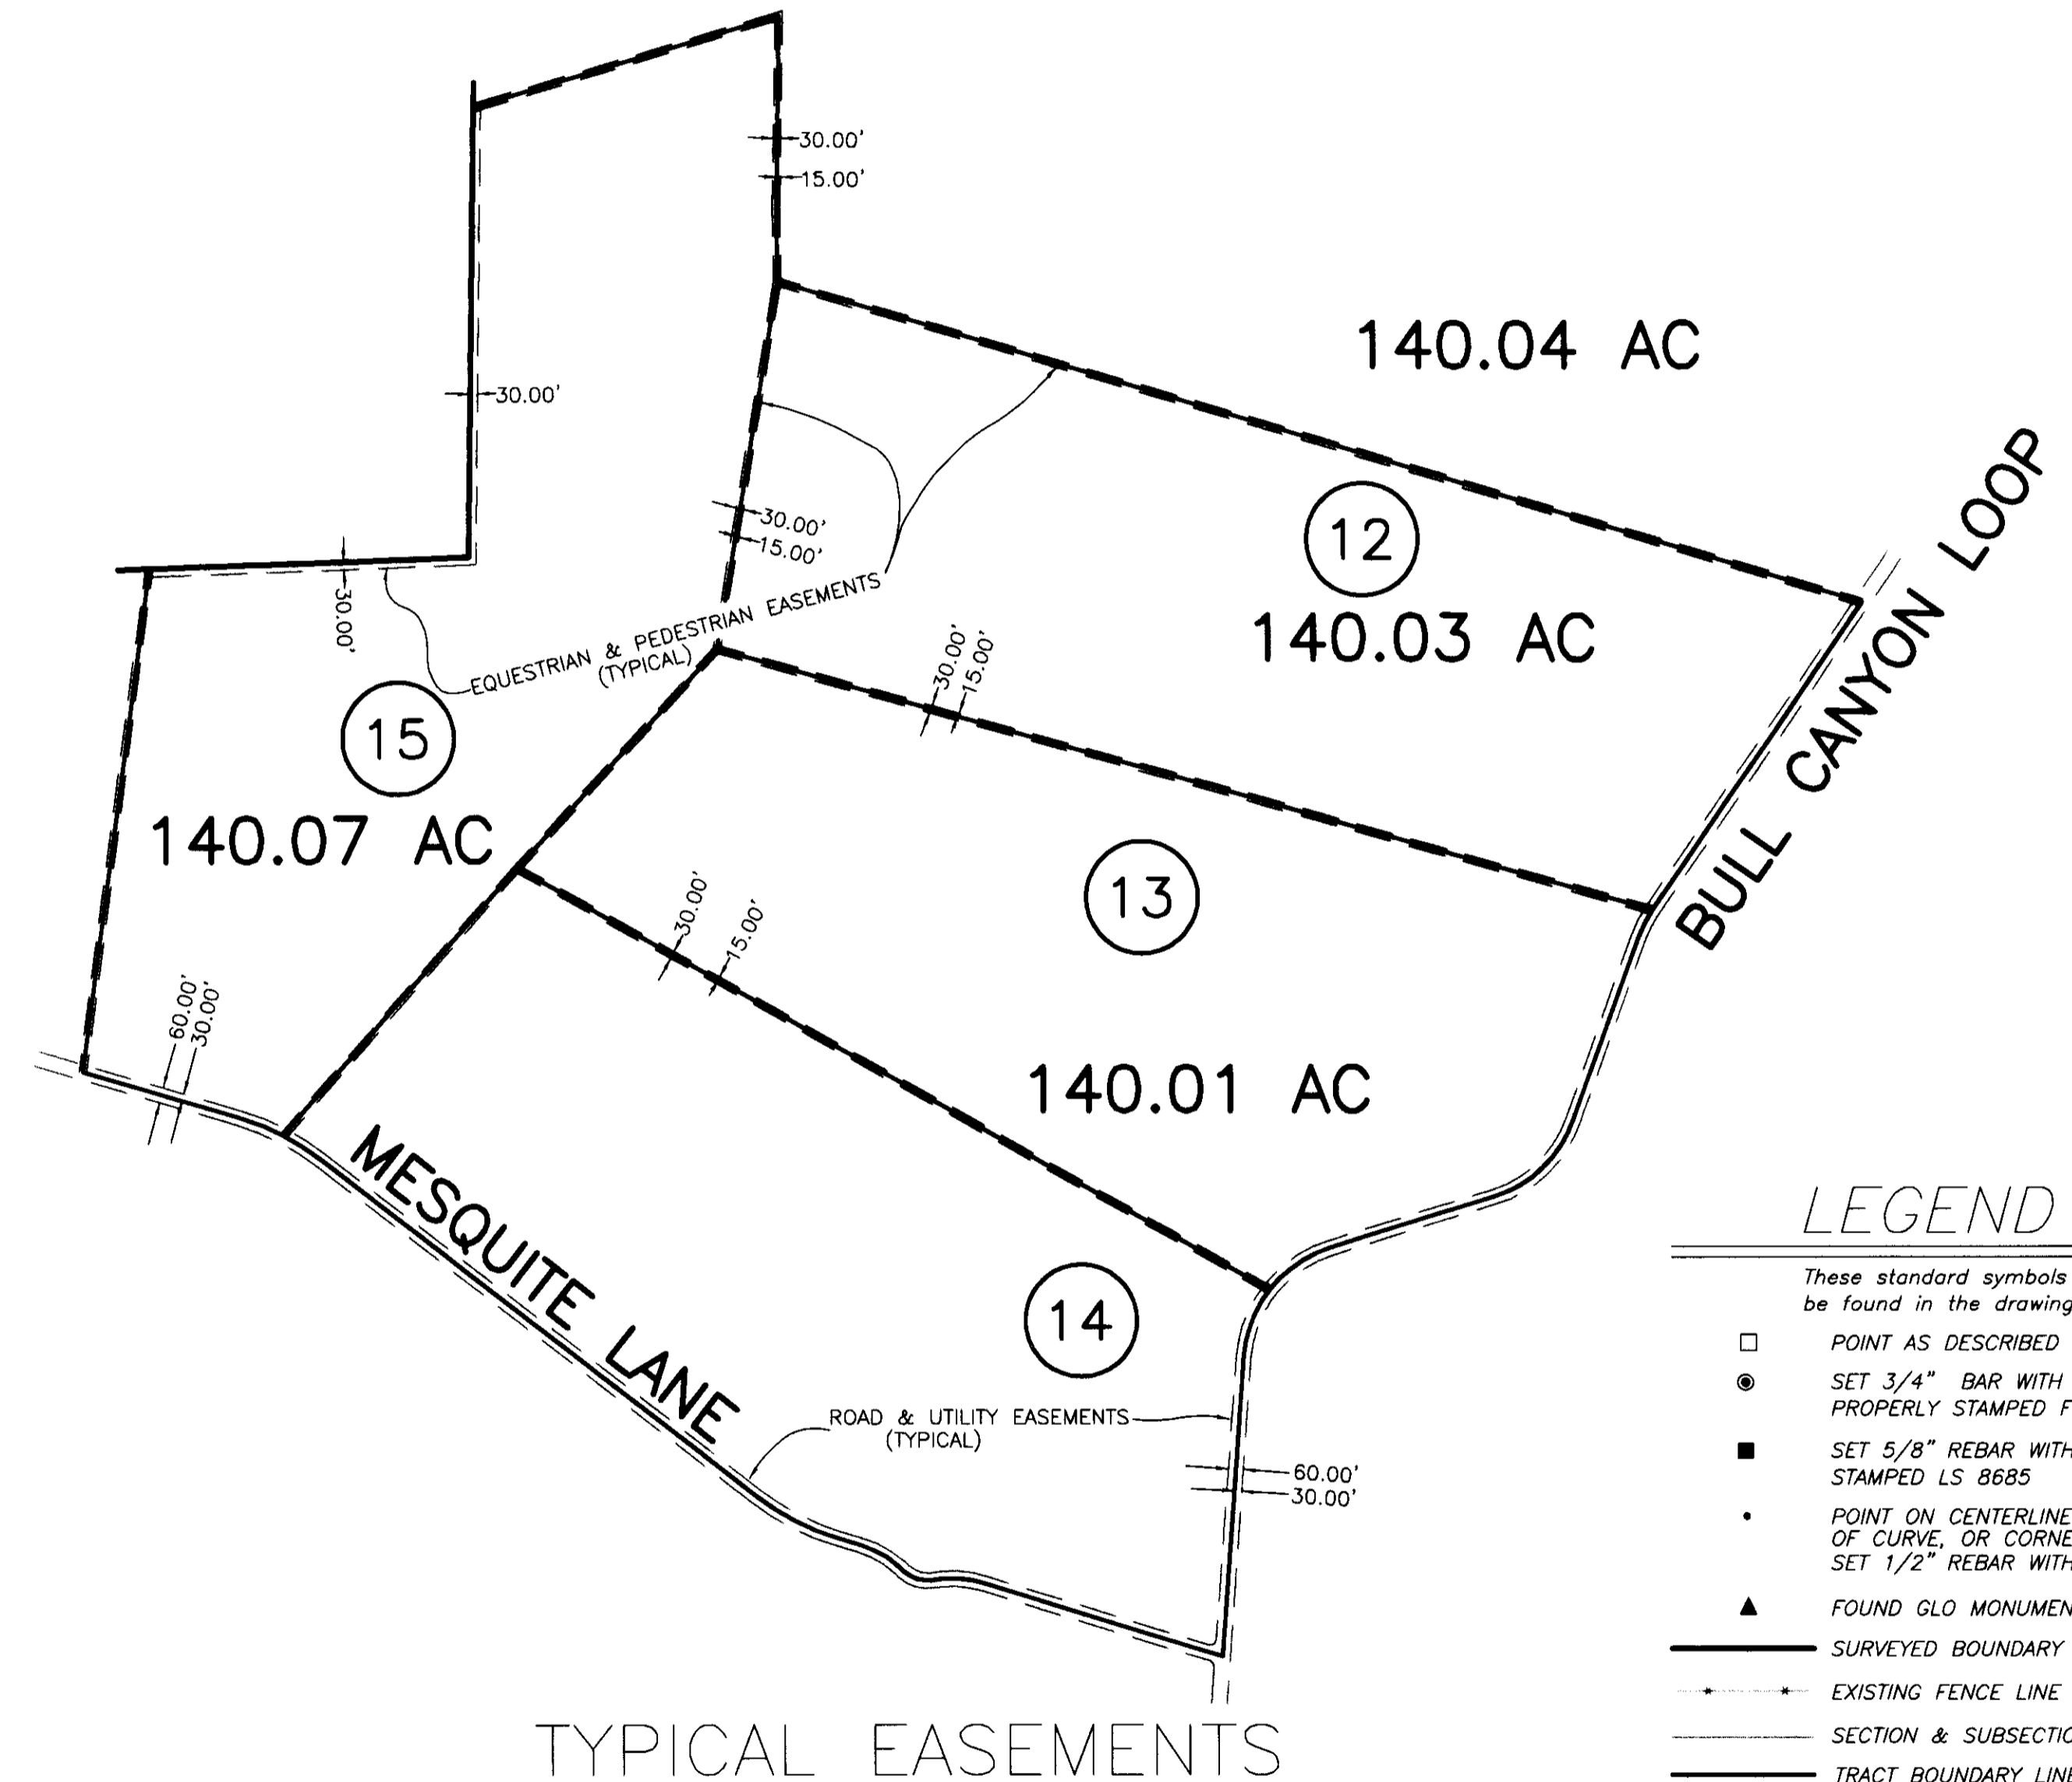

## LEGEND

- These standard symbols may be found in the drawing.
- POINT AS DESCRIBED HEREON
  - SET 3/4" BAR WITH 2" ALUM CAP PROPERLY STAMPED FOR ALIQUOT CORNER
  - SET 5/8" REBAR WITH ALUMINUM CAP STAMPED LS 8885
  - POINT ON CENTERLINE - BEGINNING OR END OF CURVE, OR CORNER OF A TRACT. SET 1/2" REBAR WITH PLASTIC CAP.
  - ▲ FOUND GLO MONUMENT DATED 1922
  - SURVEYED BOUNDARY
  - - - EXISTING FENCE LINE
  - SECTION & SUBSECTION LINES
  - TRACT BOUNDARY LINES
  - SIDELINE EASEMENT
  - ⊙ POND, WATER TANK, OR WINDMILL
  - ⊠ OLD STONE CABIN REMAINS
  - OUT NOT A PART, GOVT LAND



**FOUR CORNERS SURVEYING, INC.**  
 21150 COUNTY ROAD U, CORTEZ, COLORADO 81321  
 (970) - 882 - 4241

BULL CANYON RANCHES  
 LOT TABLES AND MISCELLANEOUS

DRAWN BY	R. BOULET	DATE	4-04-05	PROJECT NO.	860-SH2.DWG
APPROVED BY		DATE		SHEET	2 OF 8

SCALE: 1 INCH = 600 FEET